



CEILING FINISH	
C-1	10MM GYPSUM BOARD ON METAL FURRINGS IN FLAT LATEX PAINT FIN.
C-2	4.5 MM THK FIGEM BOARD ON METAL FURRINGS IN FLAT LATEX PAINT FIN.

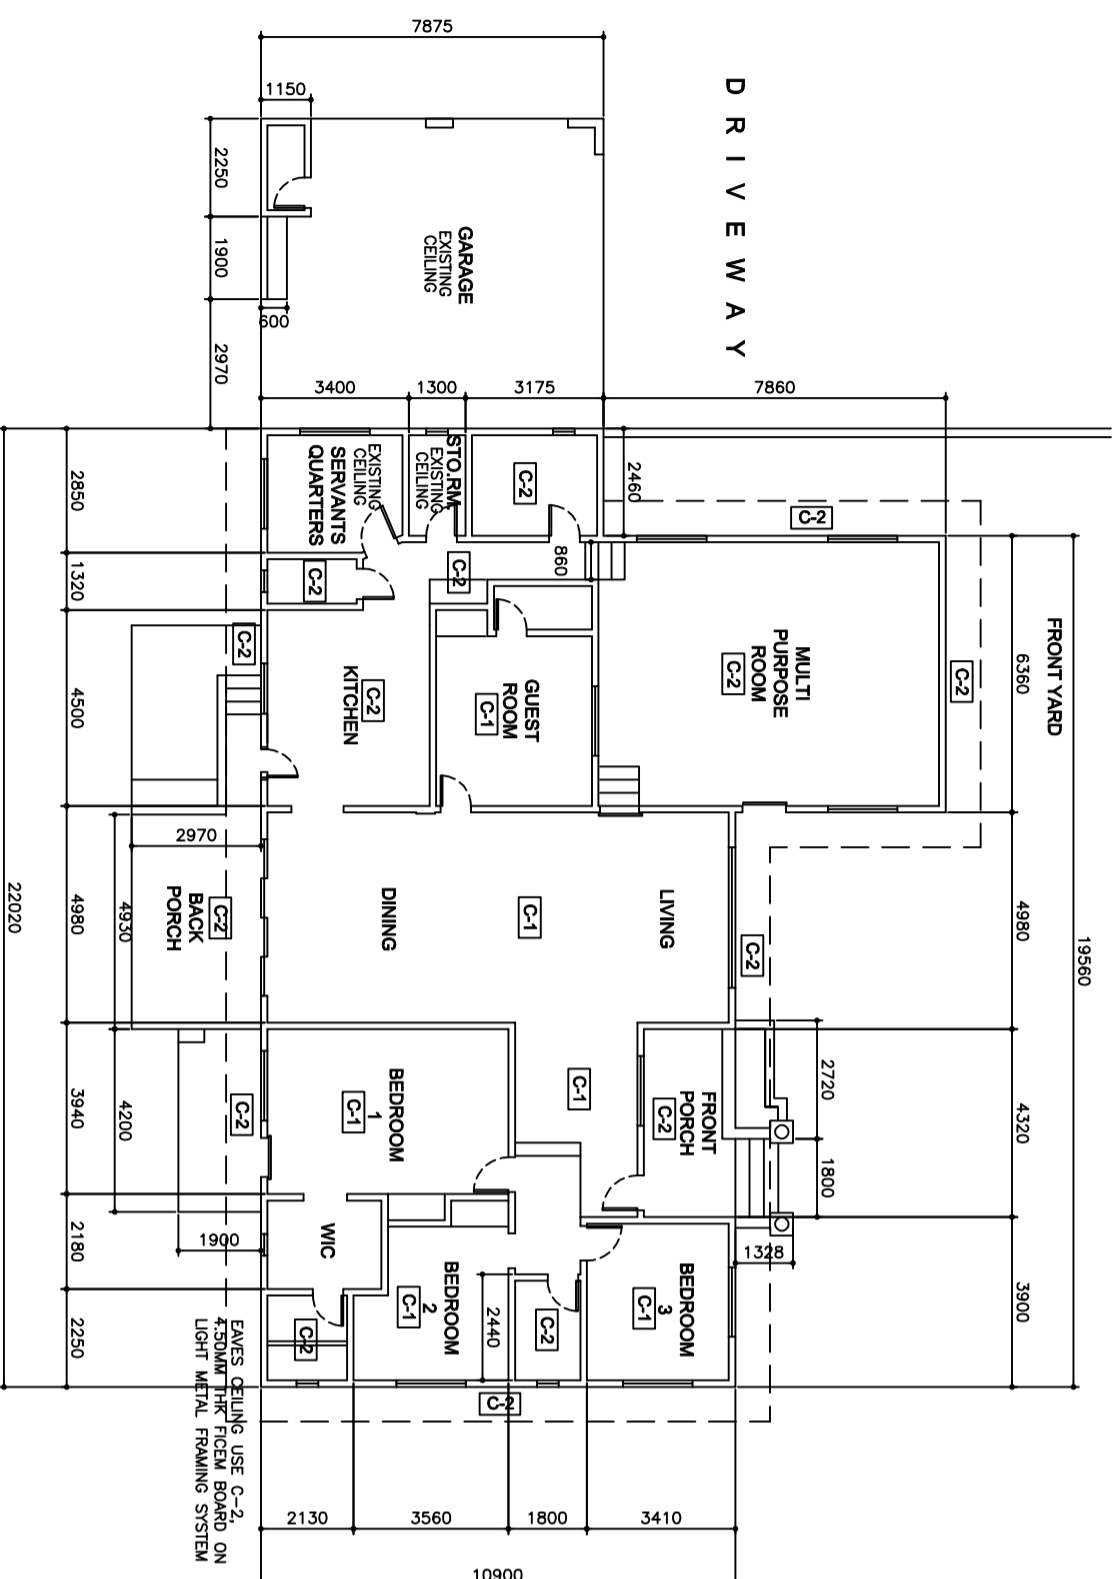

1 REFLECTED CEILING PLAN
Scale: A5/A5 NTS

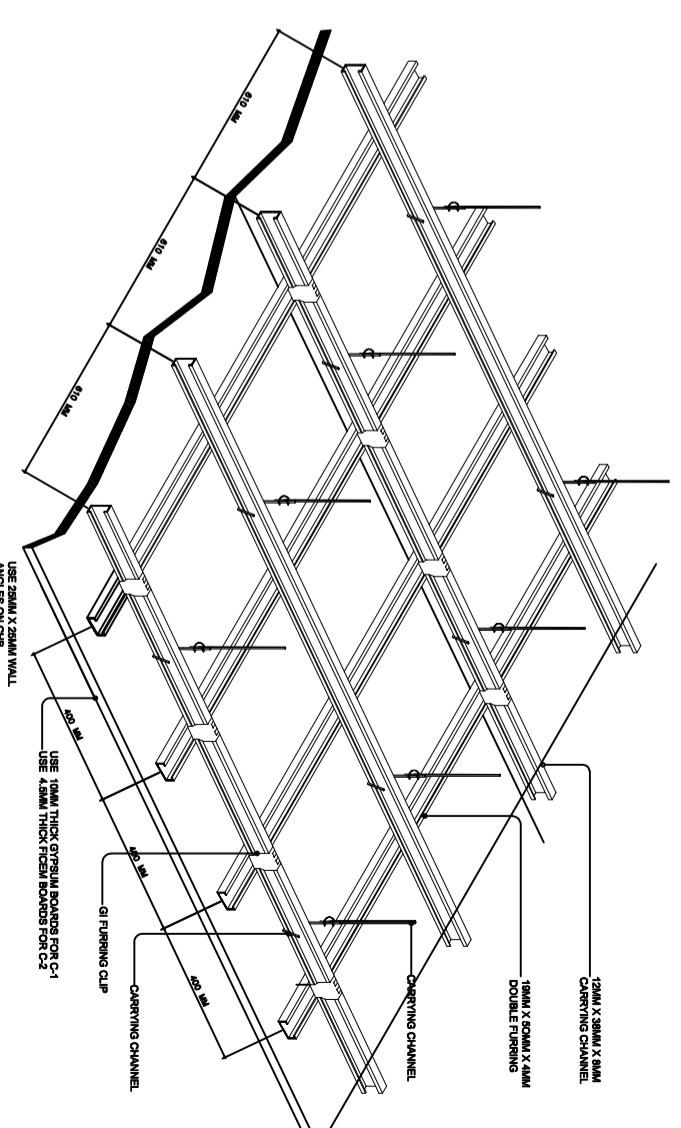

2 TYPICAL SUSPENSION CEILING DETAIL
Scale: A5/A5 NTS



Prepared by: *[Signature]*
ENGR. LESTER PAOLO APINO
PROJECT INSPECTOR

Reviewed by: _____
C/E EDMUND J. SALMON
PROJECT INSPECTOR

Recommending Approval by: _____
CDR VICTORIA O PARAGGUA PMMA
ASST. SUPT FOR ADMIN & FINANCE

Approved by: _____
COMMO JOEL Y ABUTAL PMMA
SUPERINTENDENT

Project Title: **REPAIR & REHABILITATION OF HOUSING UNITS**

Location: PMMA, San Narciso, Zamboales
Date: Jan. 2021

Sheet content/s : **REFLECTED CEILING PLAN TYPICAL CEILING DETAIL**
Checked By: _____
Sheet No.: **A-5**